


London Road

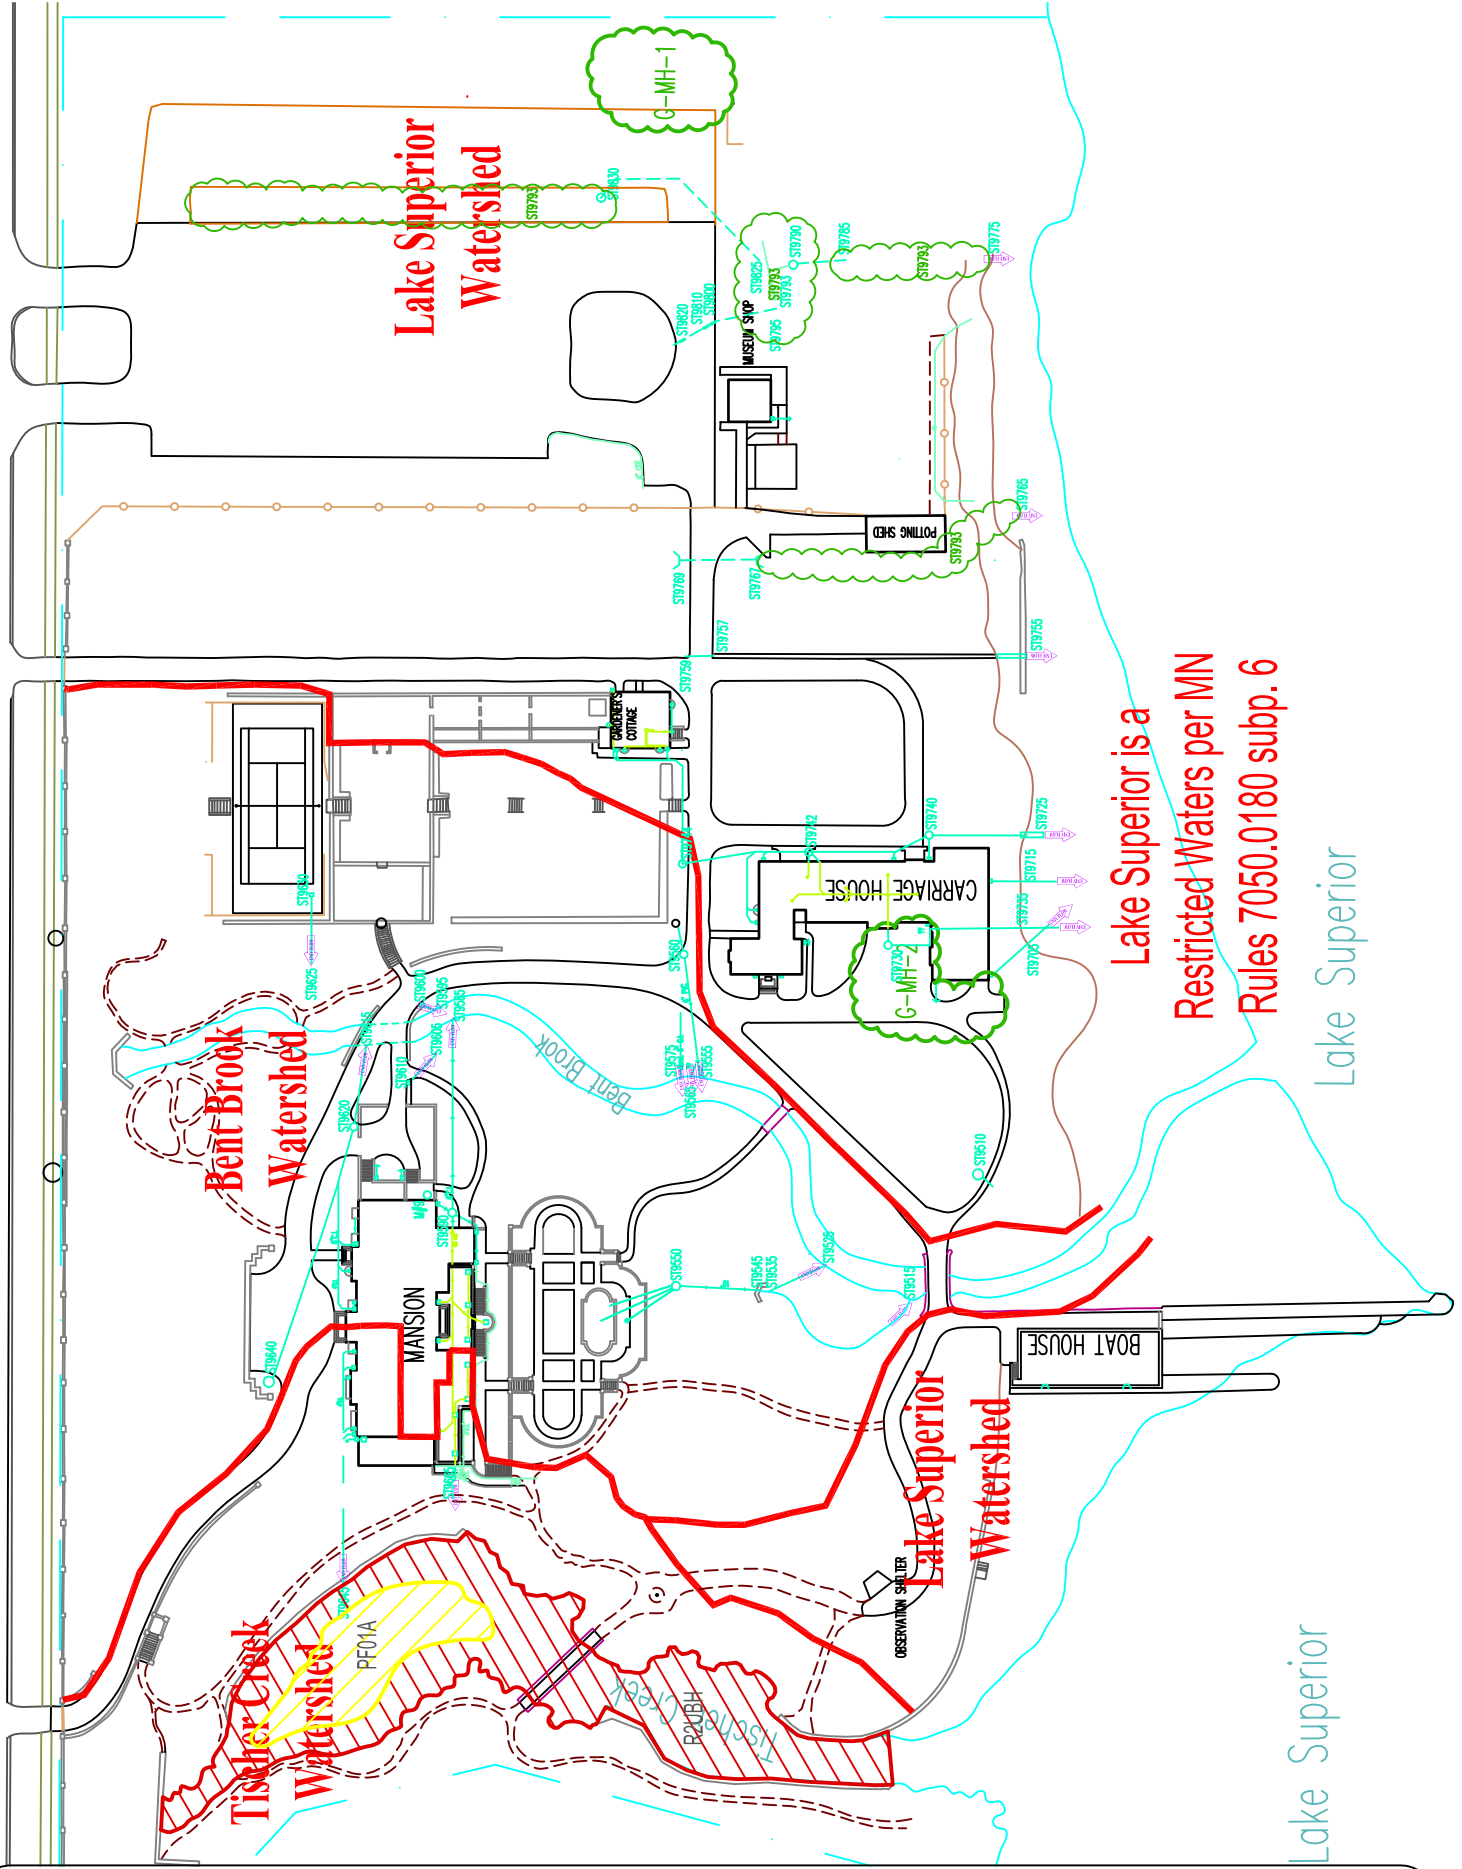

Lake Superior is a
 Restricted Waters per MN
 Rules 7050.0180 subp. 6

Lake Superior

Lake Superior

University of
 Minnesota Duluth
 Facilities Management
 241 Durand Admin Bldg
 10 University Drive
 Duluth, MN 55812-2496
 218.726.8202

UMD Glensheen Storm Sewer

Project	
Scale	Not to Scale
Date	4/1/2009
Sheet	1 of 1

Approved By Facilities Management Contact ERM, Licensure © 4130 7504015 CAD: jay.jbc U.S. Map: USMDF1161000000	
---	--